

# ITEMS LIST

## Play Equipment

1. Metal Cradle Seat Swing (2.1m high frame) Ref: J474A
2. Fahr Virtuoso Musical 3 Bell Tree (with aluminium T-slot post) Ref: UKFIVBT-AL-WP
3. Calypso Play Structure Ref: J2604A
4. Danny The Dolphin Springer Ref: J822A
5. Tug Boat Multipley Unit Ref: J1958A
6. Speed Gyro Ref: J2400A
7. Origin Trail Multipley Unit Ref: J4945A
8. Metal Flat Seat Swing (2.09m high frame) Ref: J472A
9. Metal Pod Swing Ref: J441A
10. Pendulum Swing Ref: J444A
11. Rodeoboard Ref: J3501A
12. Metal Cableway for sloping ground Ref: J512A

## Safety Surfacing

Area to be surfaced with 302m<sup>2</sup> Grassmat.

## Removals

All existing equipment and surfacing to be removed **By Others** prior to Proludic commencing works on site.

## Miscellaneous

- Reinstatement to area where existing equipment and surfacing have been removed to grass **By Others**.
- Prelims have been included.
- Post Installation Inspection.

*All existing equipment and surfacing to be removed By Others prior to Proludic commencing works on site.*

*Reinstatement to area where existing equipment and surfacing have been removed to grass By Others.*

*Exact location of equipment to be confirmed on site.*

*Based on a flat fully established grass site.*

*Proposed Grassmat Safer surfacing is based on a fully established grass site (including a minimum of 150mm of good quality soil and turf).*

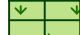
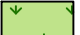




*Proposed Grassmat will follow the natural contours of the land.*

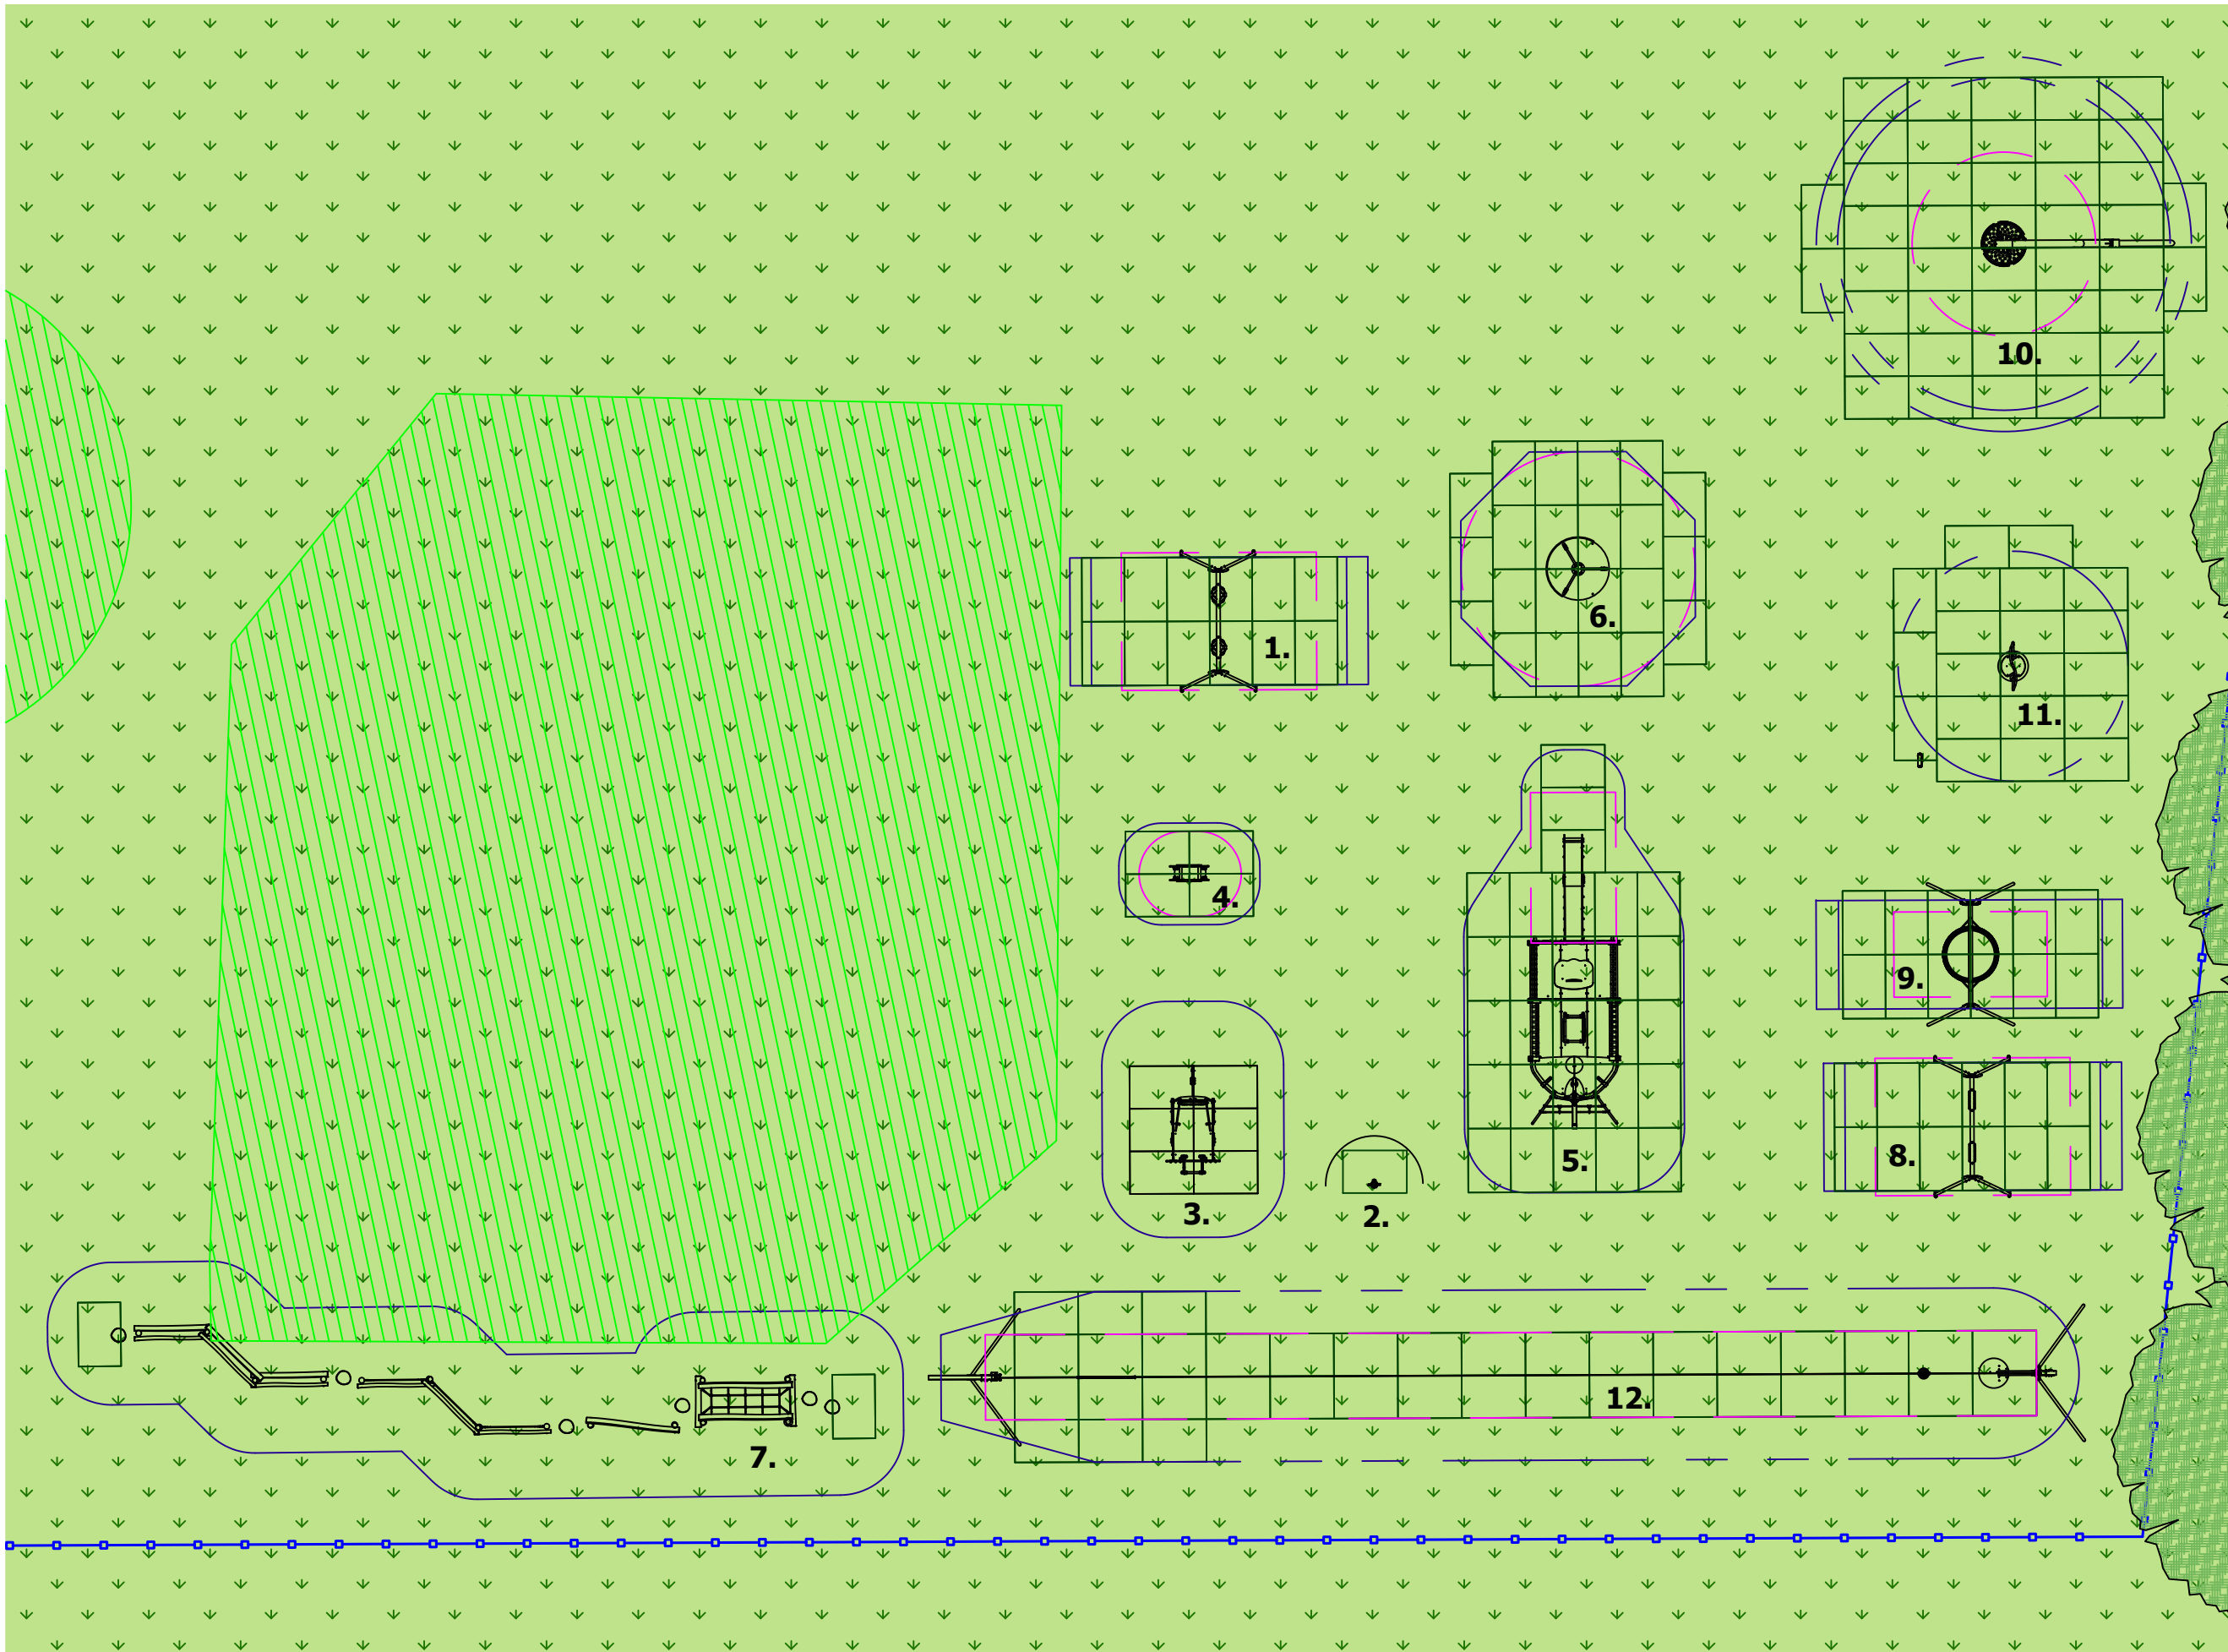
*Preliminaries have been included within your quotation, these equates to site setup, safety fencing, safety signage, welfare, offloading of equipment, storage & waste removal.*

*Topsoil & Turf/Seed to be done by others (watering is the responsibility of others and has not been costed for).*

*All pathways, furniture, planting, mounding and any other soft landscaping works not mentioned above are to be done by others.*

## PRODUCT KEY

- |   |                              |   |                |
|---|------------------------------|---|----------------|
|  | Grassmat                     |  | Grass          |
|  | Reinstated Grass (By Others) |  | Existing Fence |
|  | Free Fall                    |  | Free Space     |



# Morven Play Area - Findochty

Moray Council

DATE: 19/05/2022 REF: 2205.33855(MorvenPA\_Findochty\_MorayC)

REV: - DB: PP CB: DB

SCALE: 1:150 @ A3



Designer of play and sports areas