


Tomnavoulin Play Area - Moray Council

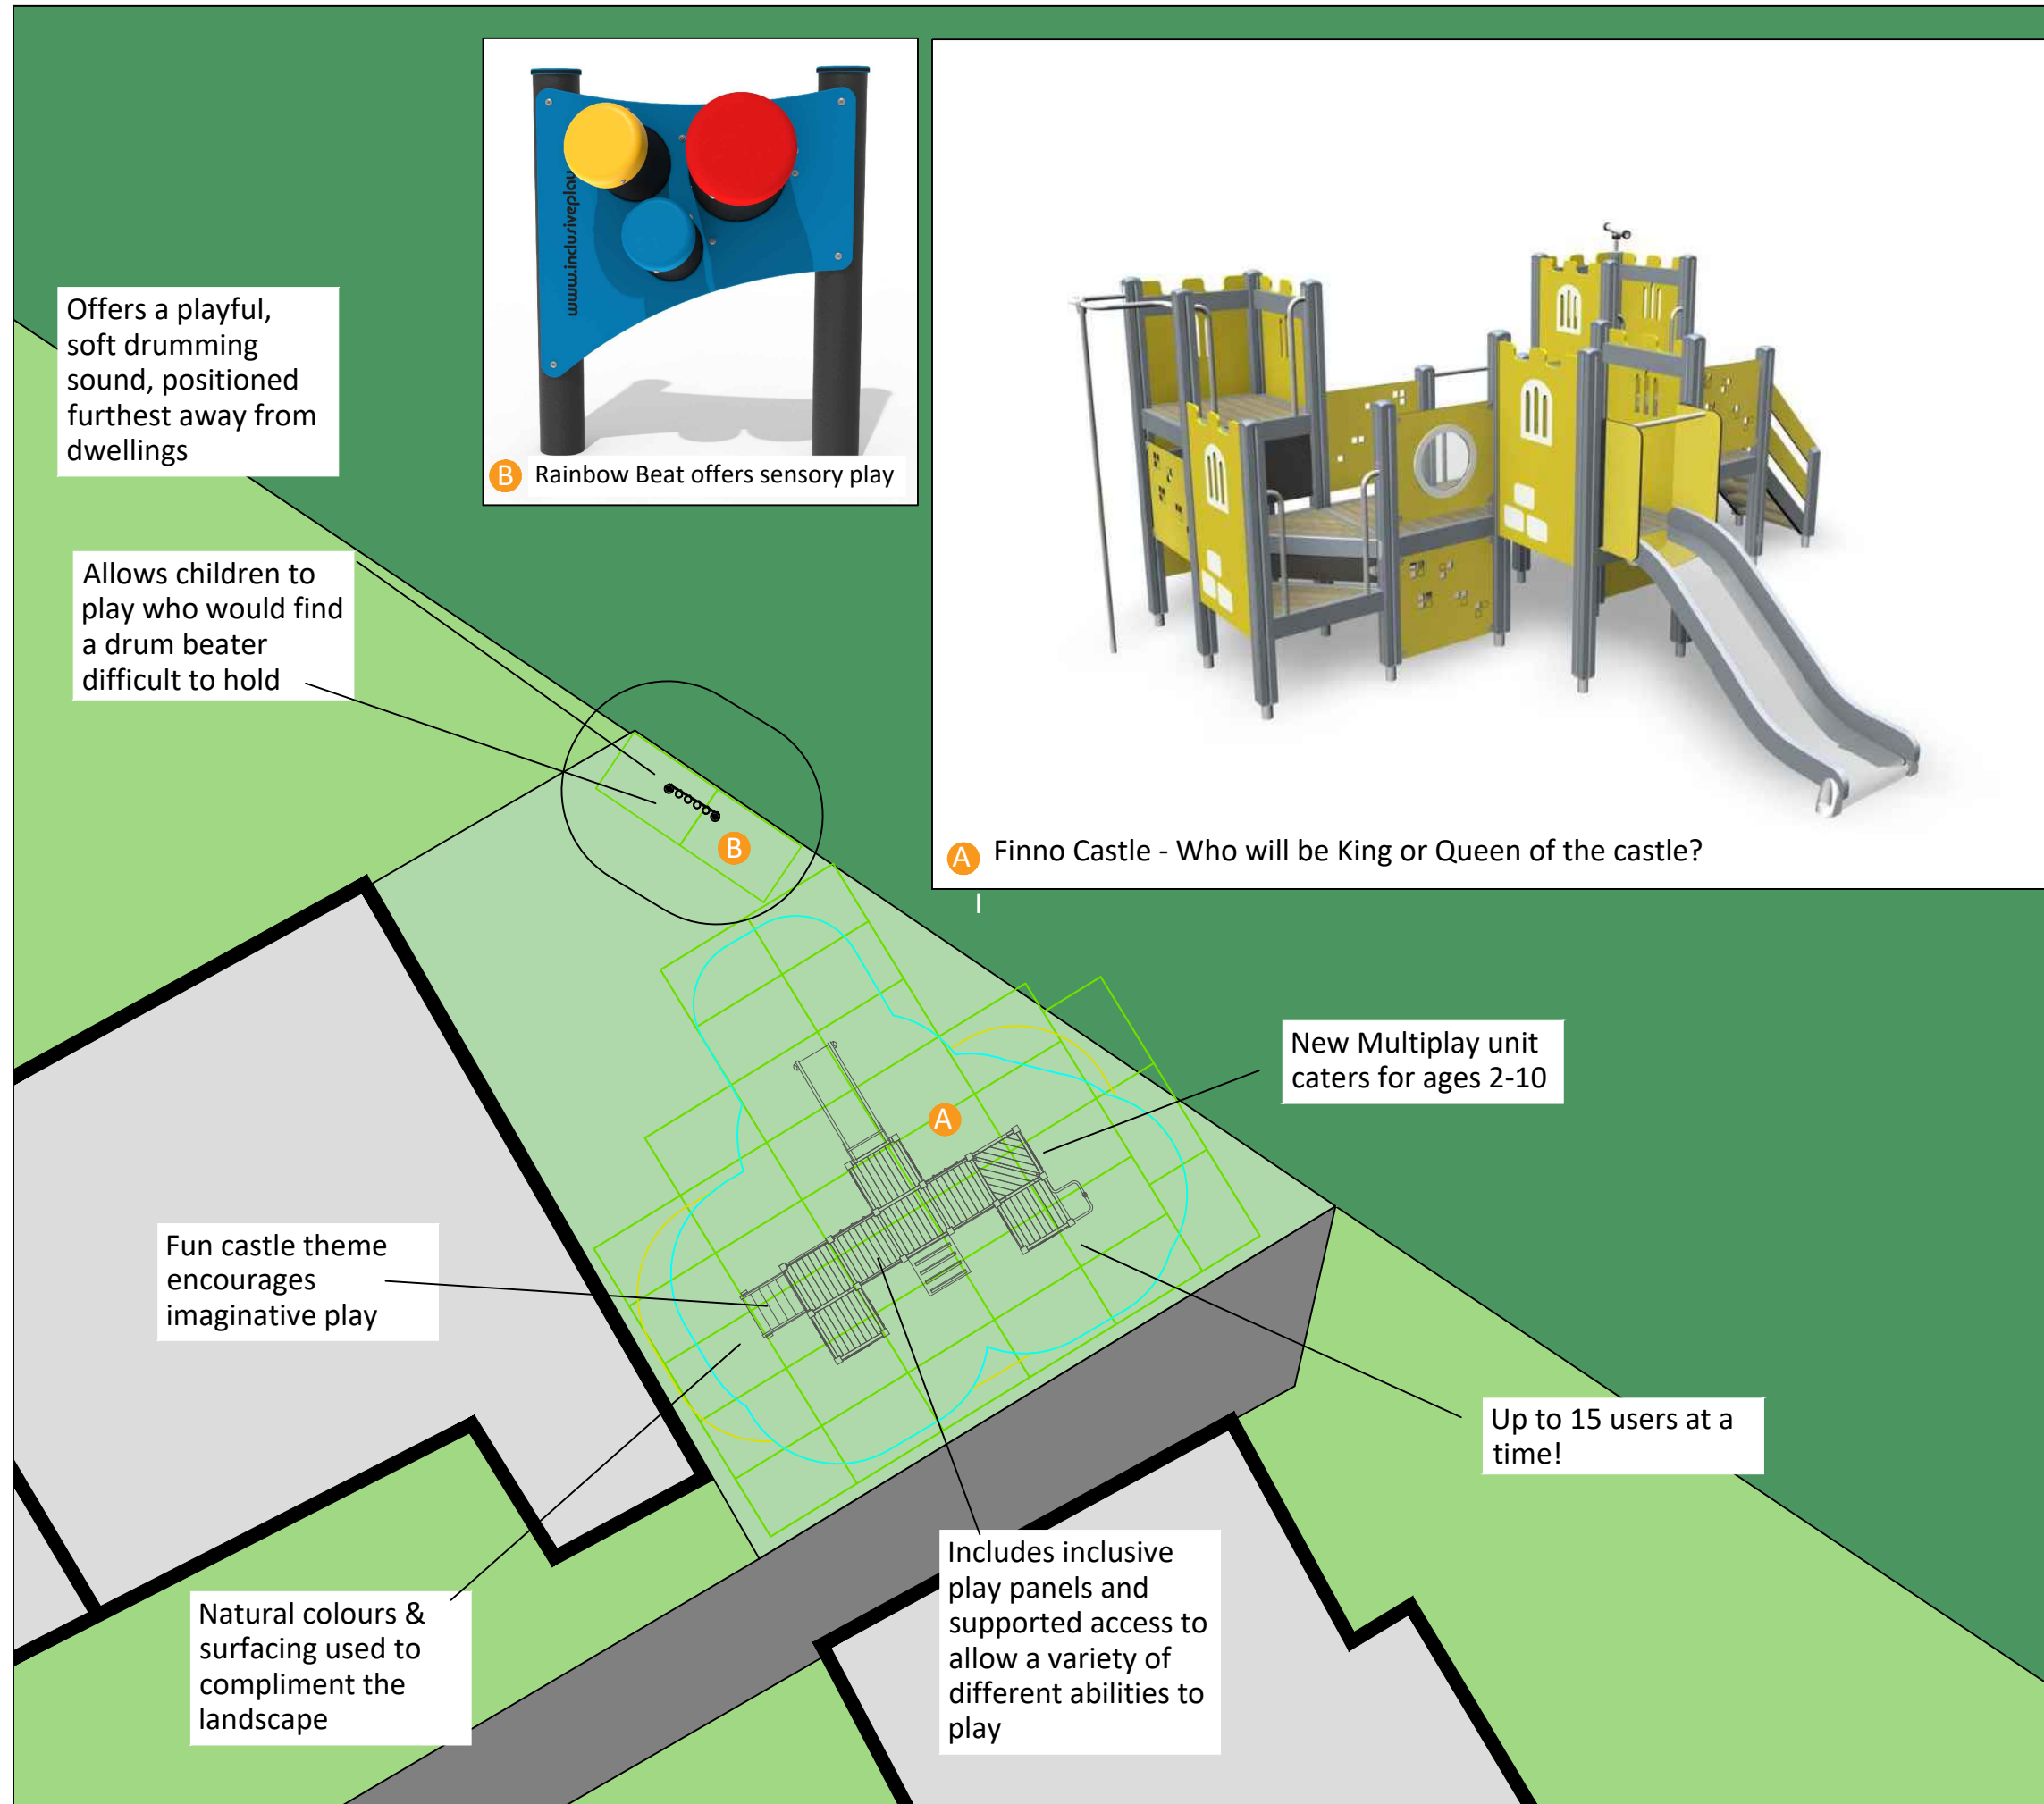

Items List

- A. Finno Castle Ref: JP137725
- B. Rainbow Beat Ref: IP411

Groundworks

Items as shown to be surfaced with with 56m² EnviroSMART Grassmat.

Removals

Dig remove existing swing set, and rubber surfacing. Reinstatate with topsoil & turf.

Drawing based on Tomnavoulin Play Area PDF provided by Moray Council.


Grassmat requires a well established grass base prior to installation to meet CFH requirements.

Jupiter recommends a LAP play area is at least 5m distance from the nearest dwelling that faces the LAP.

Jupiter has not received any drainage information. Further detail would be required from a Drainage Assessment. This would be carried out by others, subject to agreement with the Client.

©2024 Jupiter Play

Key

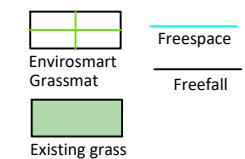

ALL EQUIPMENT AND SAFER SURFACING CONFORMS TO EN1176/7

REFERENCE: 00010756 Tomnavoulin Play Area

SCALE: 1:100

DATE: 05/01/2024

DRAWN BY: JT



Nottingham Office: 0115 969 9859

General Enquiries: info@jupiterplay.co.uk

www.jupiterplay.co.uk

